



FRONT ELEVATION

SCALE: 3/16" = 1'-0"

PRINT DATE:
4/22/2025

SCALE:
3/16" = 1'-0"

SHEET:
1
OF 3 SHEETS

PROJECT:
THE BAILEY
RIVER RIDGE HILLS LOT #7
1080 KNIGHTS VIEW ROAD
WRIGHTSVILLE, PA 17368


BUILDER:
HORST & SON, INC.

DESCRIPTION:
FRONT ELEVATION

DISCLAIMER:
THE BUILDER AND/OR CONTRACTOR SHALL VERIFY ALL DIMENSIONS AND STRUCTURAL COMPONENTS PRIOR TO THE START OF CONSTRUCTION OF THIS PROJECT. IT IS RECOMMENDED THAT THE BUILDER AND/OR CONTRACTOR CONSULT A LICENSED ARCHITECT AND/OR ENGINEERS AND LOCAL BUILDING CODE OFFICIALS TO DETERMINE IF THE PLAN MEETS ALL STATE AND LOCAL CODES AS WELL AS THE STRUCTURAL REQUIREMENTS OF THE PROJECT. THE DESIGNER ASSUMES NO RESPONSIBILITY FOR ANY CLAIMS OR DAMAGES ARISING FROM ERRORS, OMISSIONS, DEFECTS, OR DEFICIENCIES IN THE PLANS.



MGM DESIGN, LLC
106 CANVASBACK LANE
ELIZABETHTOWN, PA 17022
717-330-5658
mgmushling@gmail.com

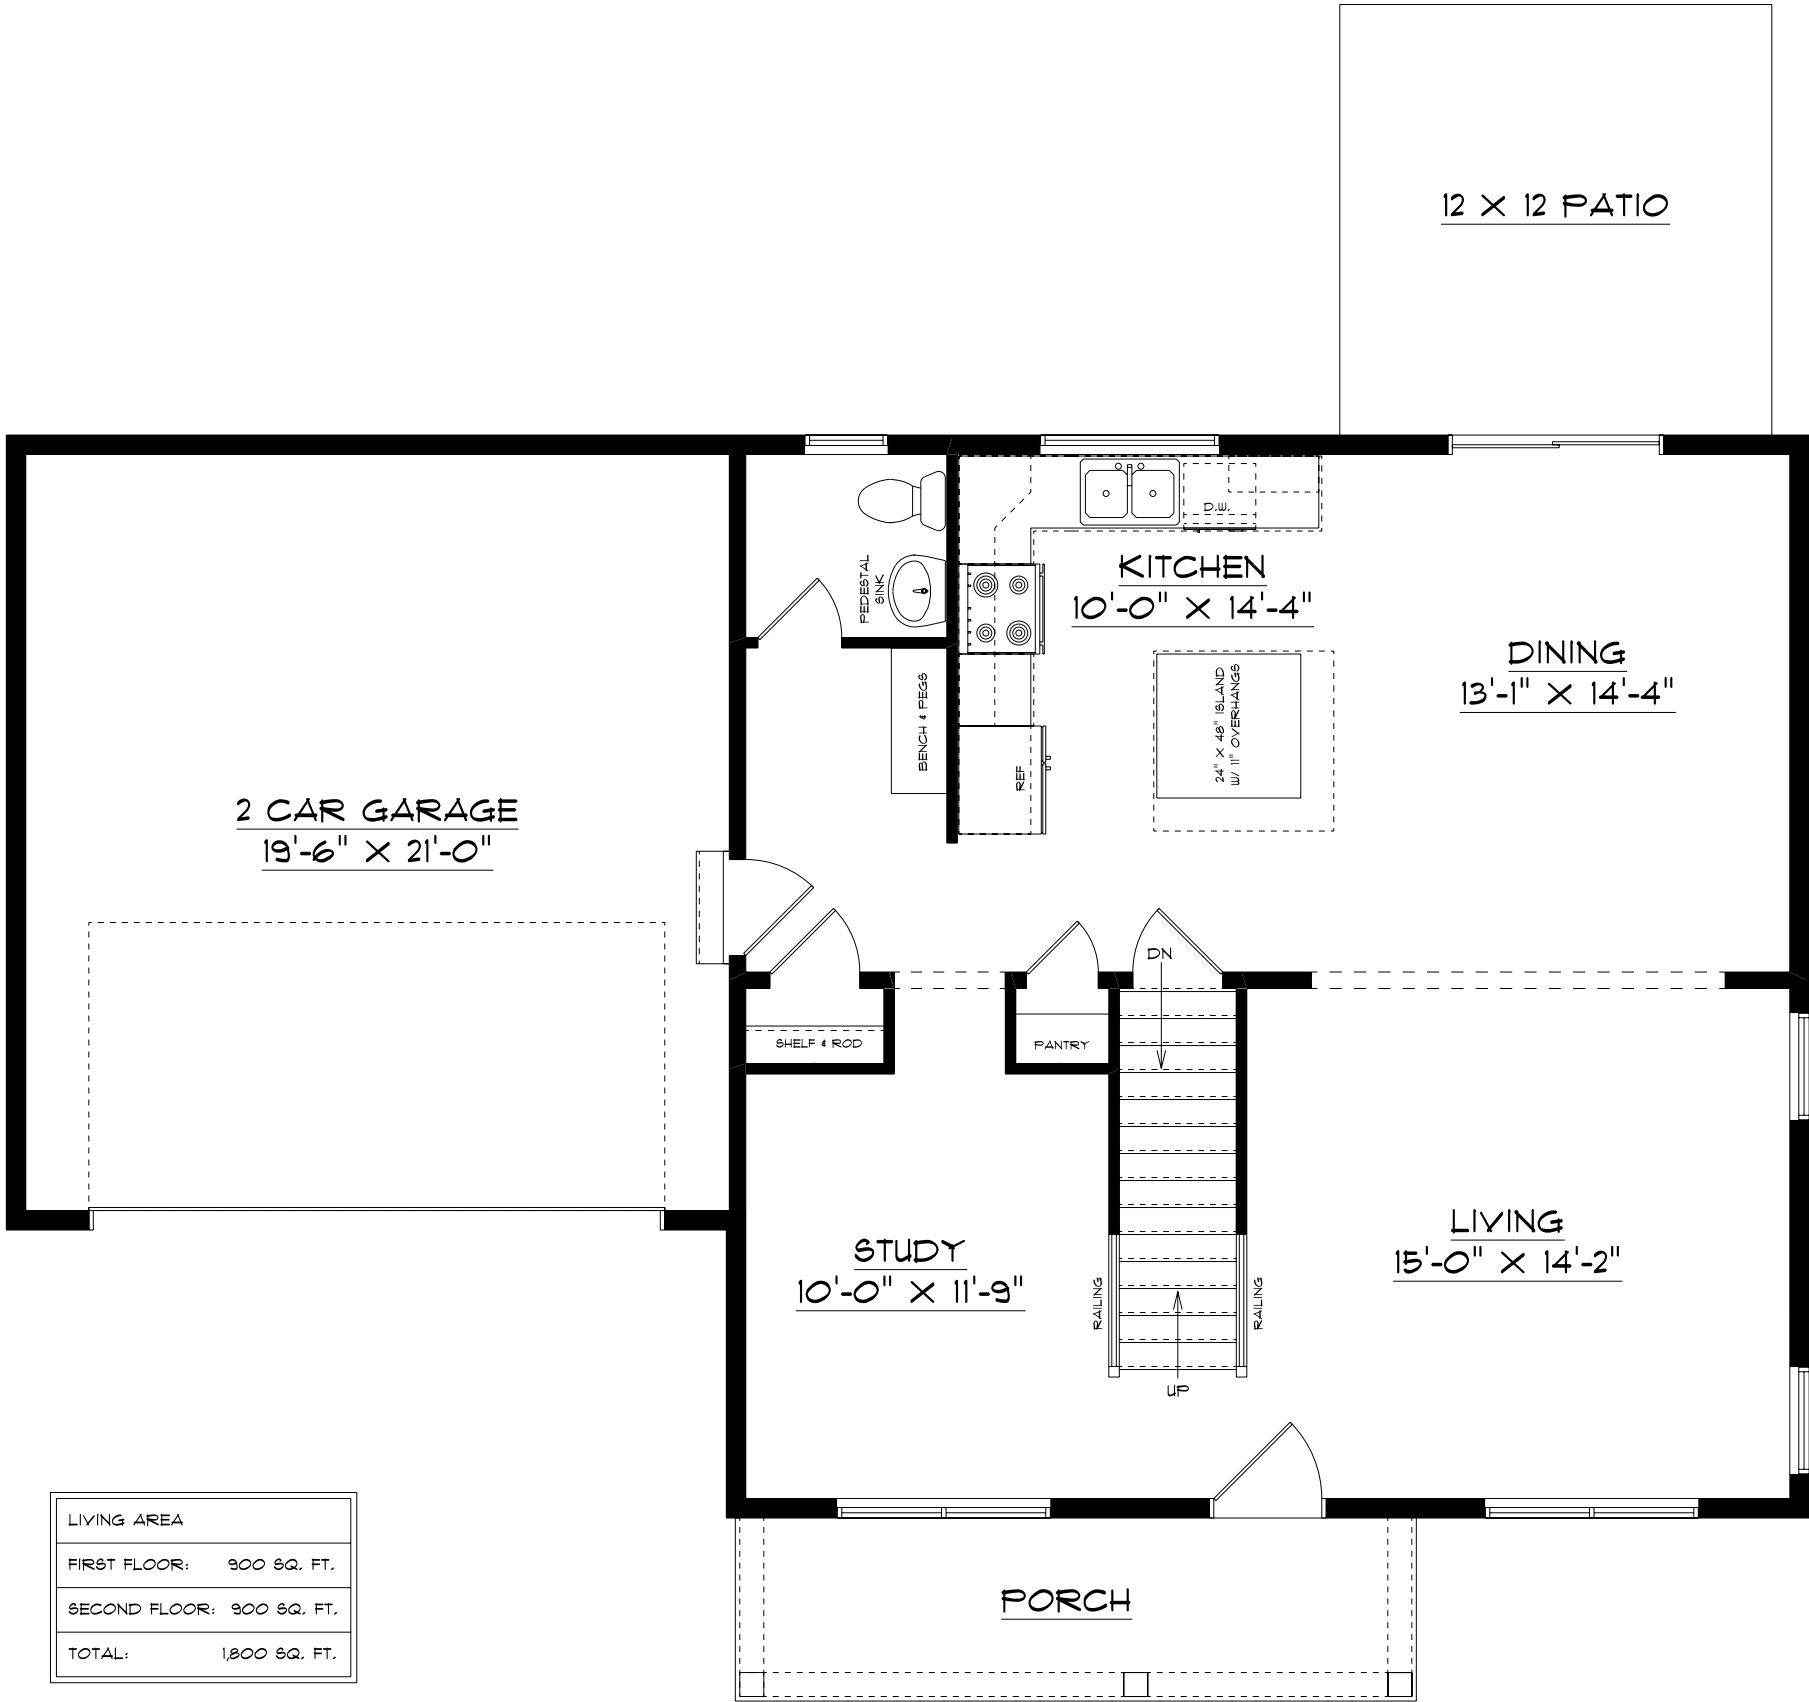

FIRST FLOOR PLAN
SCALE: 3/16" = 1'-0"



MGM DESIGN, LLC
106 CANVASBACK LANE
ELIZABETHTOWN, PA 17022
717-330-5658
mgmushling@gmail.com

DESCRIPTION: FIRST FLOOR PLAN

DISCLAIMER:
THE BUILDER AND/OR CONTRACTOR SHALL VERIFY ALL DIMENSIONS AND STRUCTURAL COMPONENTS PRIOR TO THE START OF CONSTRUCTION OF THIS PROJECT. IT IS RECOMMENDED THAT THE BUILDER AND/OR CONTRACTOR CONSULT A LICENSED ARCHITECT AND/OR ENGINEERS AND LOCAL BUILDING CODE OFFICIALS TO DETERMINE IF THE PLAN MEETS ALL STATE AND LOCAL CODES AS WELL AS THE STRUCTURAL REQUIREMENTS OF THE PROJECT. THE DESIGNER ASSUMES NO RESPONSIBILITY FOR ANY CLAIMS OR DAMAGES ARISING FROM ERRORS, OMISSIONS, DEFECTS, OR DEFICIENCIES IN THE PLANS.

PROJECT: THE BAILEY
RIVER RIDGE HILLS LOT #7
1080 KNIGHTS VIEW ROAD
WRIGHTSVILLE, PA 17368

BUILDER: HORST & SON, INC.


PRINT DATE:
4/22/2025

SCALE:
3/16" = 1'-0"

SHEET:
2
OF 3 SHEETS

SECOND FLOOR PLAN

SCALE: 3/16" = 1'-0"

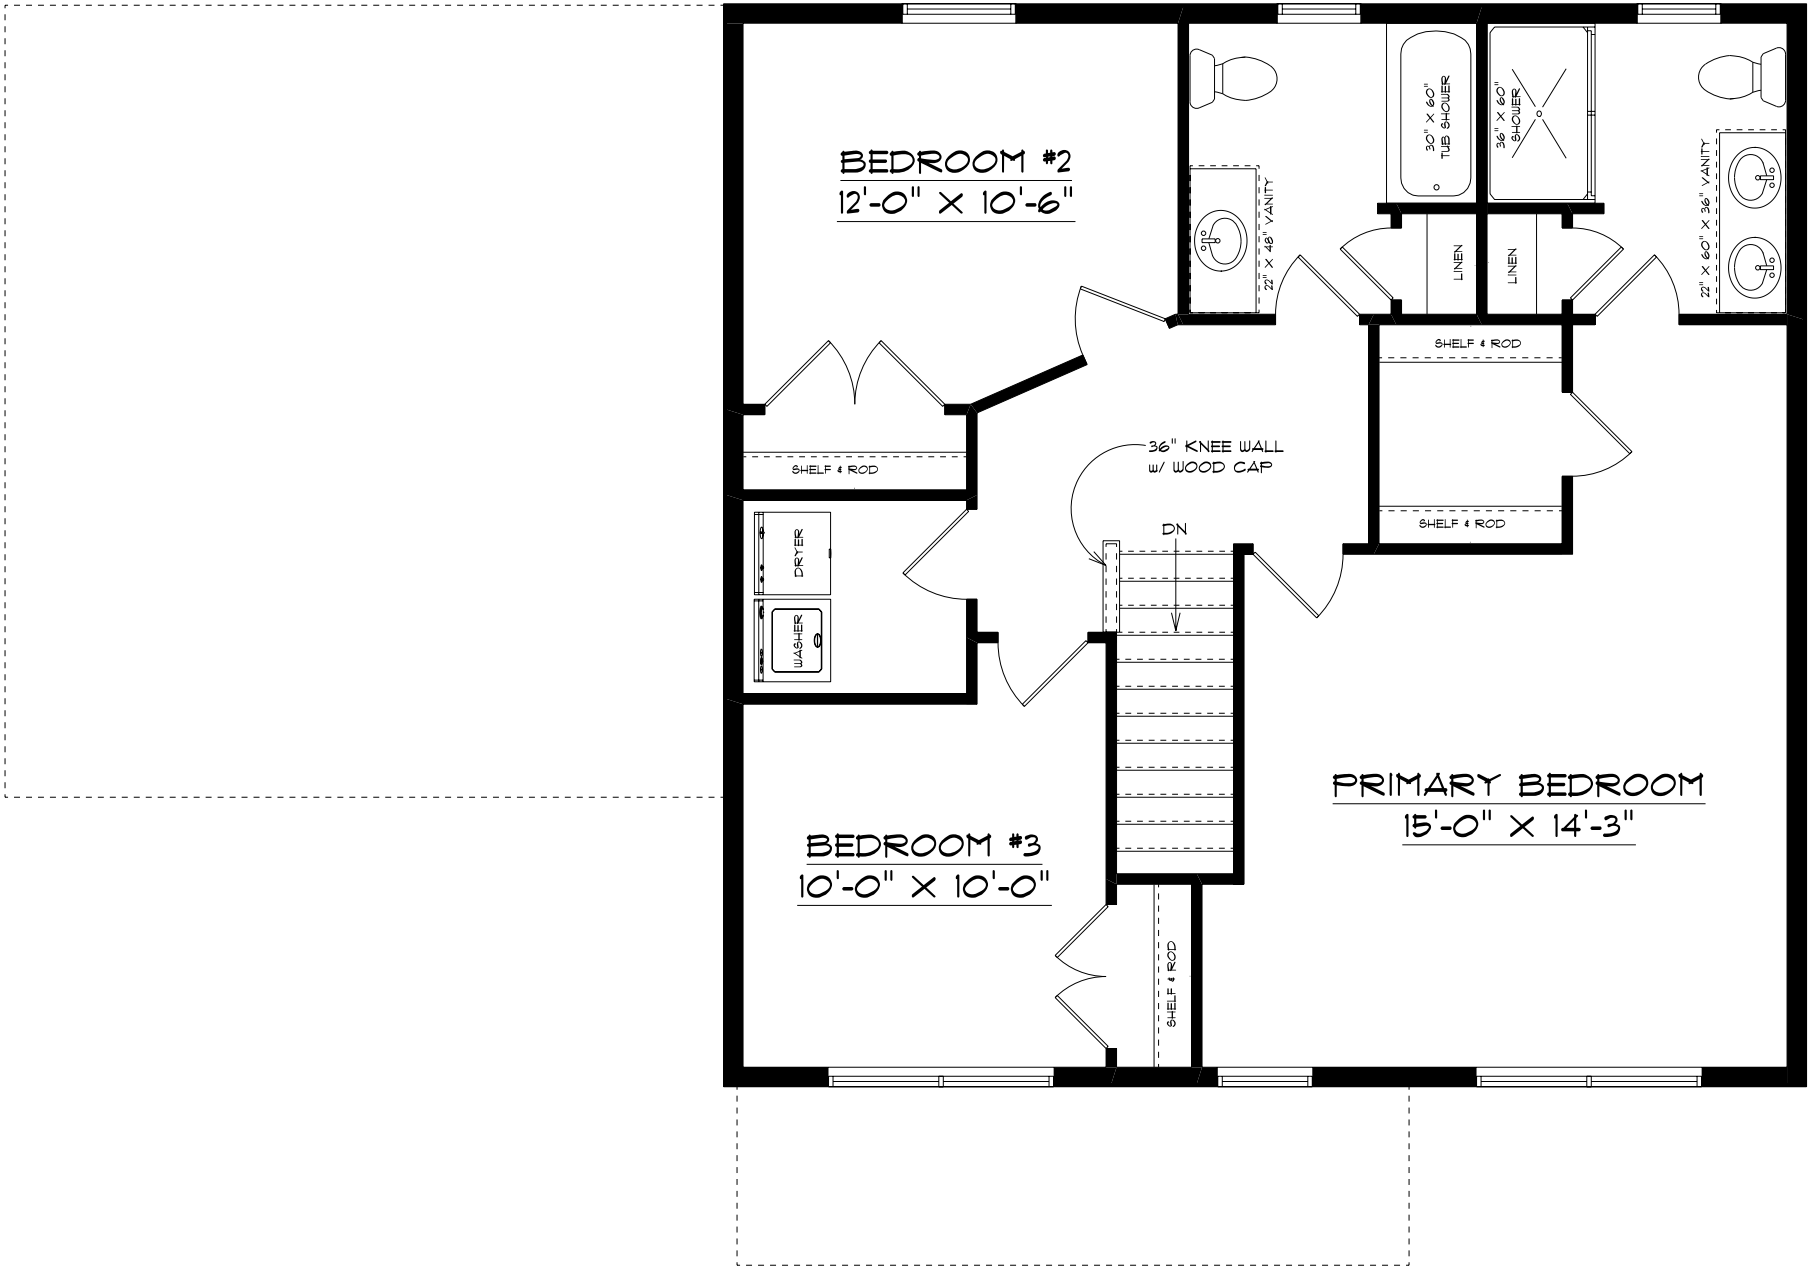

DESCRIPTION:	SECOND FLOOR PLAN
DISCLAIMER:	THE BUILDER AND/OR CONTRACTOR SHALL VERIFY ALL DIMENSIONS AND STRUCTURAL COMPONENTS PRIOR TO THE START OF CONSTRUCTION OF THIS PROJECT. IT IS RECOMMENDED THAT THE BUILDER AND/OR CONTRACTOR CONSULT A LICENSED ARCHITECT AND/OR ENGINEERS AND LOCAL BUILDING CODE OFFICIALS TO DETERMINE IF THE PLAN MEETS ALL STATE AND LOCAL CODES AS WELL AS THE STRUCTURAL REQUIREMENTS OF THE PROJECT. THE DESIGNER ASSUMES NO RESPONSIBILITY FOR ANY CLAIMS OR DAMAGES ARISING FROM ERRORS, OMISSIONS, DEFECTS, OR DEFICIENCIES IN THE PLANS.

PROJECT:	THE BAILEY RIVER RIDGE HILLS LOT #7 1080 KNIGHTS VIEW ROAD WRIGHTSVILLE, PA 17368
BUILDER:	HORST & SON, INC.

PRINT DATE:	4/22/2025
SCALE:	3/16" = 1'-0"
SHEET:	3 OF 3 SHEETS



MGM DESIGN, LLC
106 CANVASBACK LANE
ELIZABETHTOWN, PA 17022
717-330-5658
mgmuhling@gmail.com