



1 **FRONT ELEVATION**
1/4" = 1'-0"

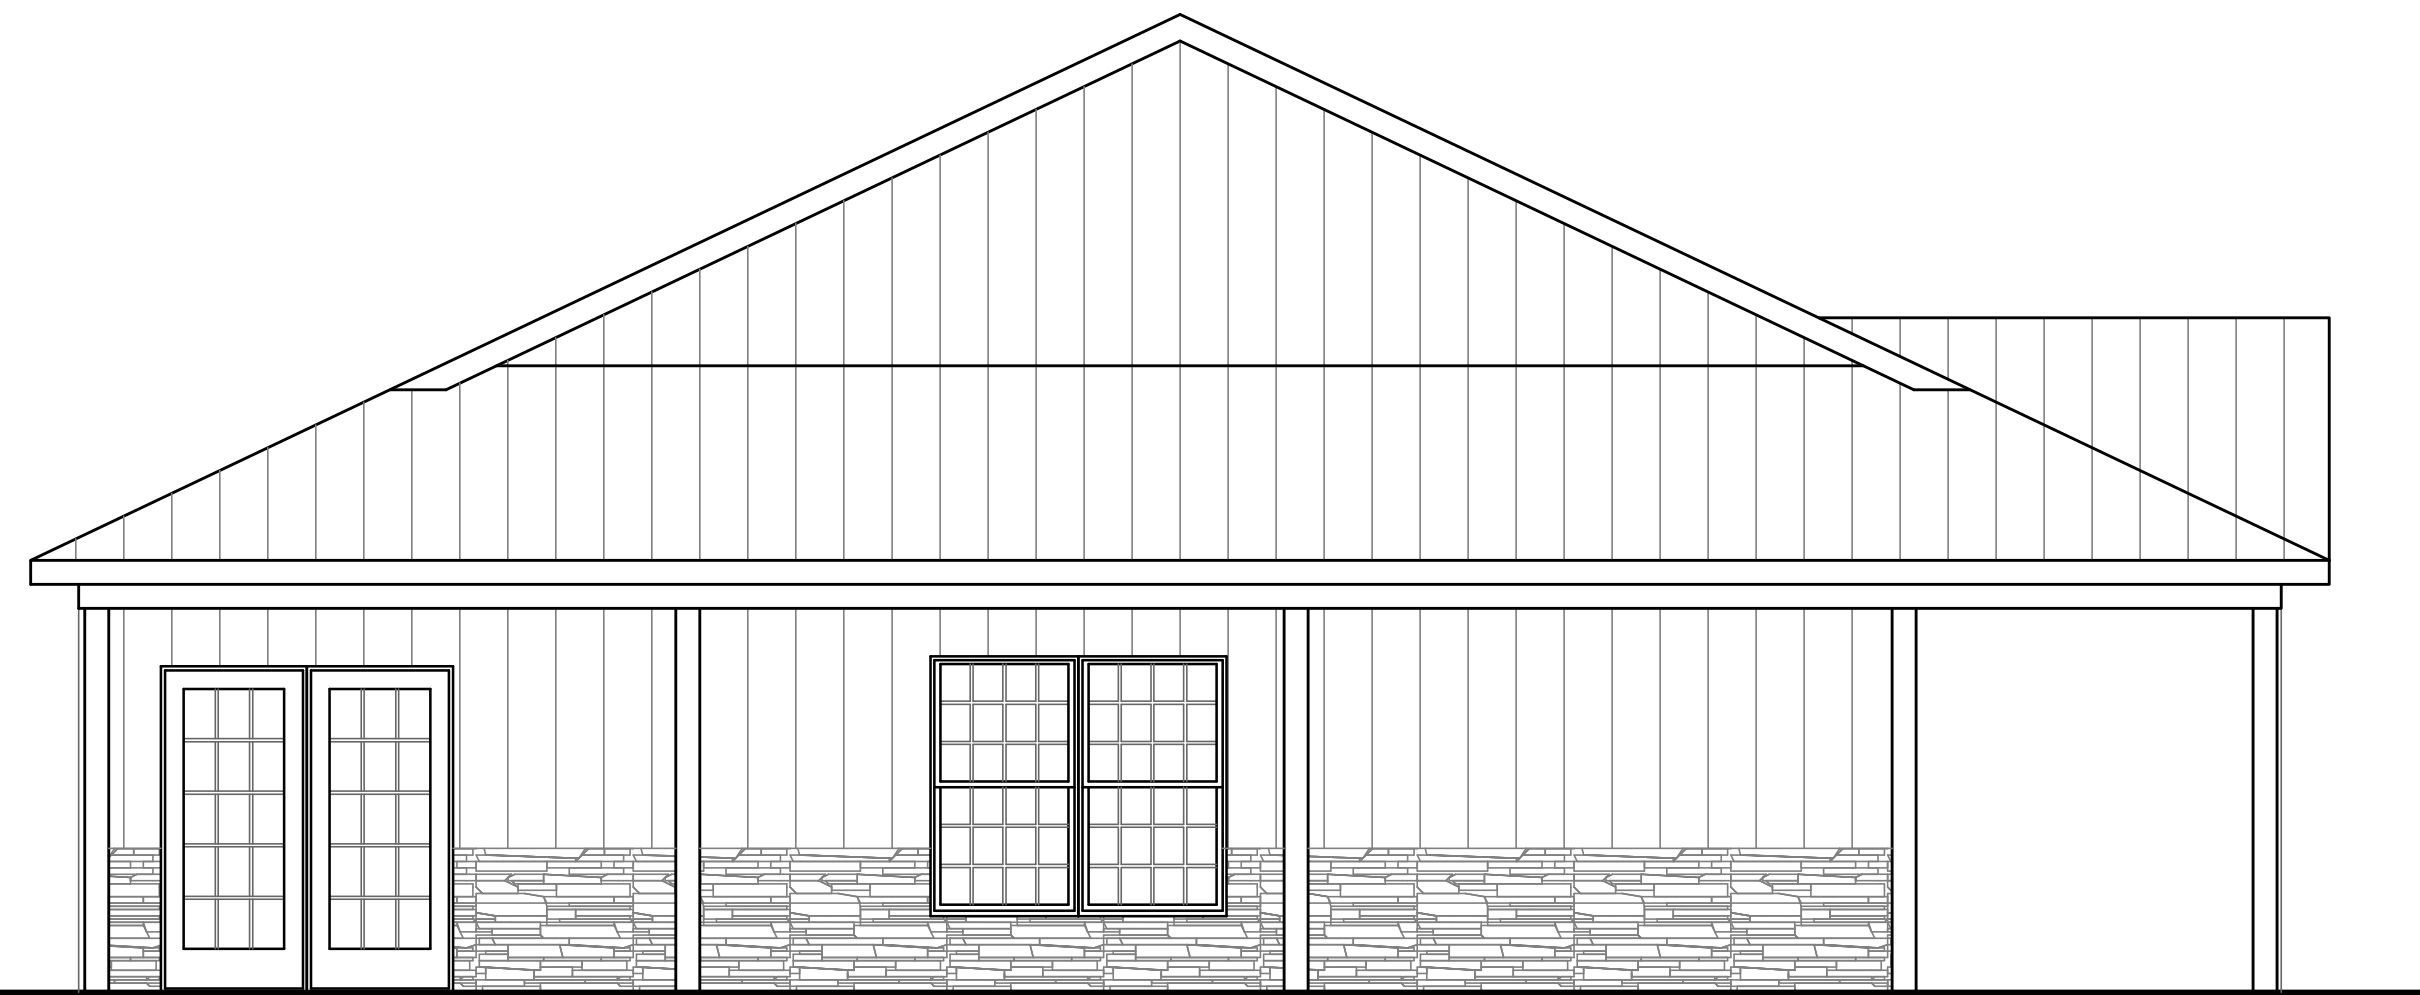

2 **LEFT SIDE ELEVATION**
1/4" = 1'-0"



3 **RIGHT SIDE ELEVATION**
1/4" = 1'-0"

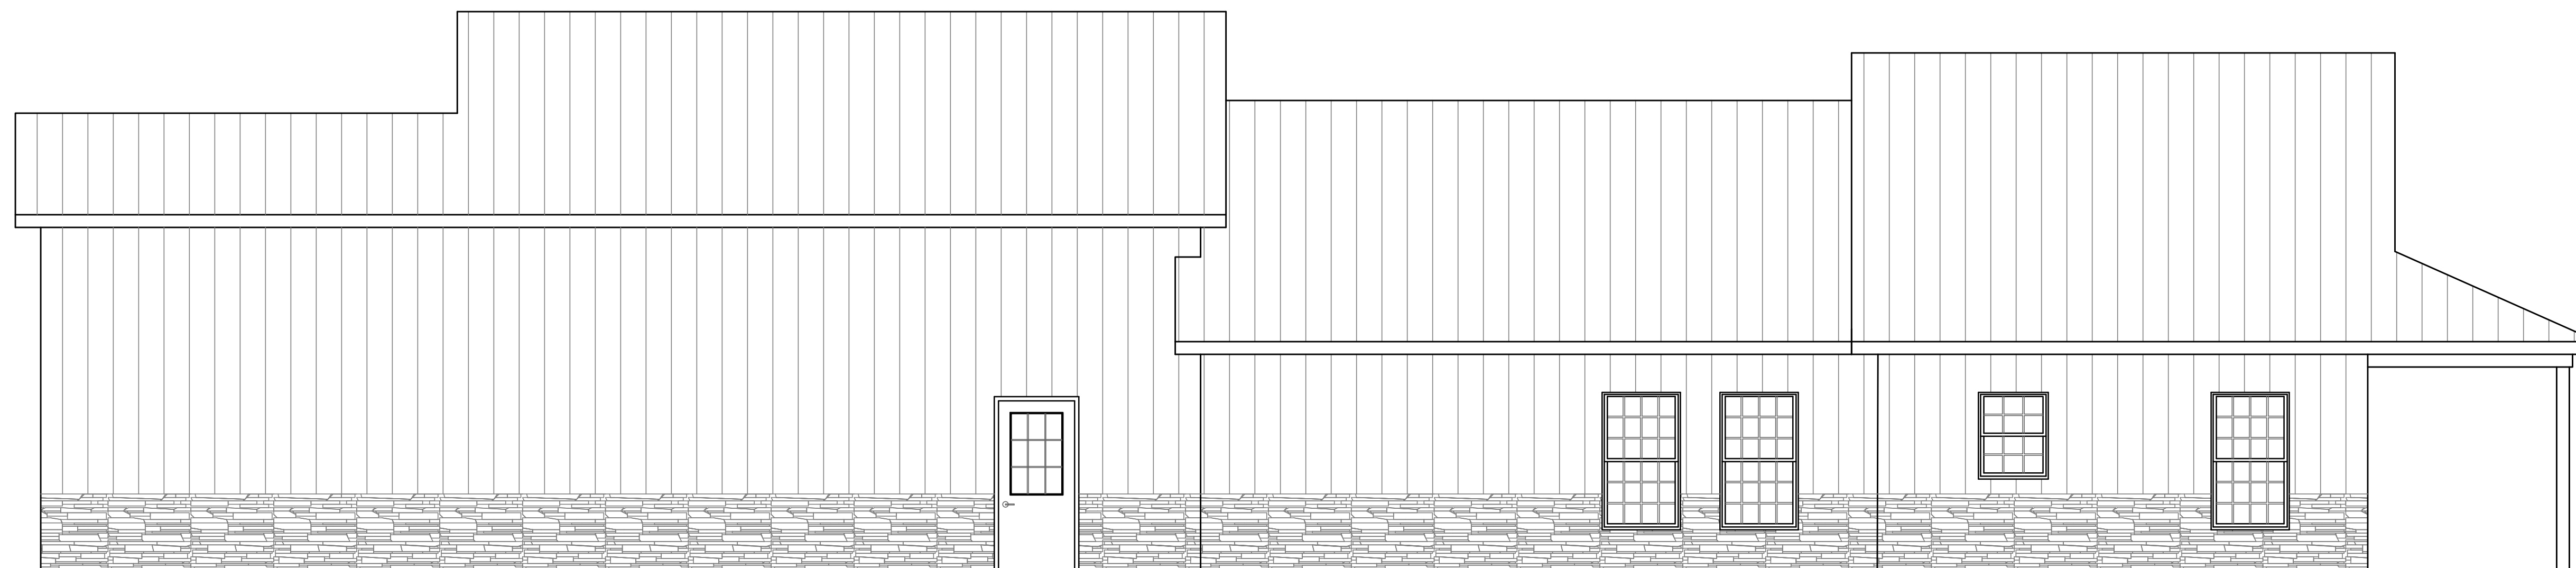

4 **REAR ELEVATION**
1/4" = 1'-0"

PROFESSIONAL CERTIFICATION

I CERTIFY THAT THESE DOCUMENTS WERE PREPARED OR APPROVED BY ME, AND THAT I AM A DULY LICENSED ARCHITECT UNDER THE LAWS OF THE STATE OF MARYLAND, LICENSE NUMBER 12319, EXPIRATION DATE 1/6/2024.

THE PROFESSIONAL SERVICES OF THE ARCHITECT ARE UNDERTAKEN FOR AND ARE PERFORMED IN THE INTEREST OF MARC SLAVIN. NO CONTRACTUAL OBLIGATION IS ASSUMED BY THE ARCHITECT FOR THE BENEFIT OF ANY OTHER PERSON INVOLVED IN THE PROJECT.



NEW RESIDENCE
MARC SLAVIN
WORCESTER HIGHWAY
BERLIN, MARYLAND

ELEVATIONS
--
--

DESIGNED WFH
DRAWN WFH
CHECKED XXX
DATE 01/14/22
PROJ. NO. 32201
SCALE AS NOTED
SHEET NO. **A2.1**

PRINTED 03/14/22 - FOR REVIEW

COPYRIGHT © 2022 W.F. HORN ARCHITECT, INC.